


RECEIVED AND DEPOSITED AS  
**PLAN 19R - 1852**  
 8<sup>th</sup> February 1979  
 Jean A. Jackson  
 LAND REGISTRAR FOR THE  
 REGISTRY DIVISION OF  
 HALIBURTON (No 19)

I REQUIRE THIS PLAN TO BE  
 DEPOSITED UNDER **PART II**  
 OF THE REGISTRY ACT.  
 DATE: 19th February 1979  
 PAUL WILSON

**CAUTION:** THIS IS NOT A PLAN  
 OF SUBDIVISION WITHIN THE  
 MEANING OF SECTION 29, 32  
 OR 33, OF THE PLANNING ACT.  
 HALIBURTON (No 19)

PLAN OF SURVEY  
**PART OF LOT 31, CON. X**  
**TOWNSHIP OF MINDEN**  
 PROVISIONAL COUNTY OF HALIBURTON  
 SCALE: 1 INCH = 100 FEET.  
 PAUL WILSON O.L.S.  
 1978.

**NOTE**  
 1. THE ORIGINAL HIGH WATER MARK SHOWN HEREON IS THE  
 BEST AVAILABLE EVIDENCE OF THE HIGH WATER MARK  
 EXISTING AT THE TIME OF THE ORIGINAL SURVEY OF THE  
 TOWNSHIP OF MINDEN.  
 2. THE ORIGINAL SHORE WAS DETERMINED BY SOUNDINGS AT  
 A DEPTH OF 3.5' BELOW THE CONTROLLED MAXIMUM  
 LEVEL OF SOYER'S LAKE.  
 3. ALL SHORE TIES ARE PERPENDICULAR TO THE TRAVERSE  
 LINE UNLESS INDICATED OTHERWISE.

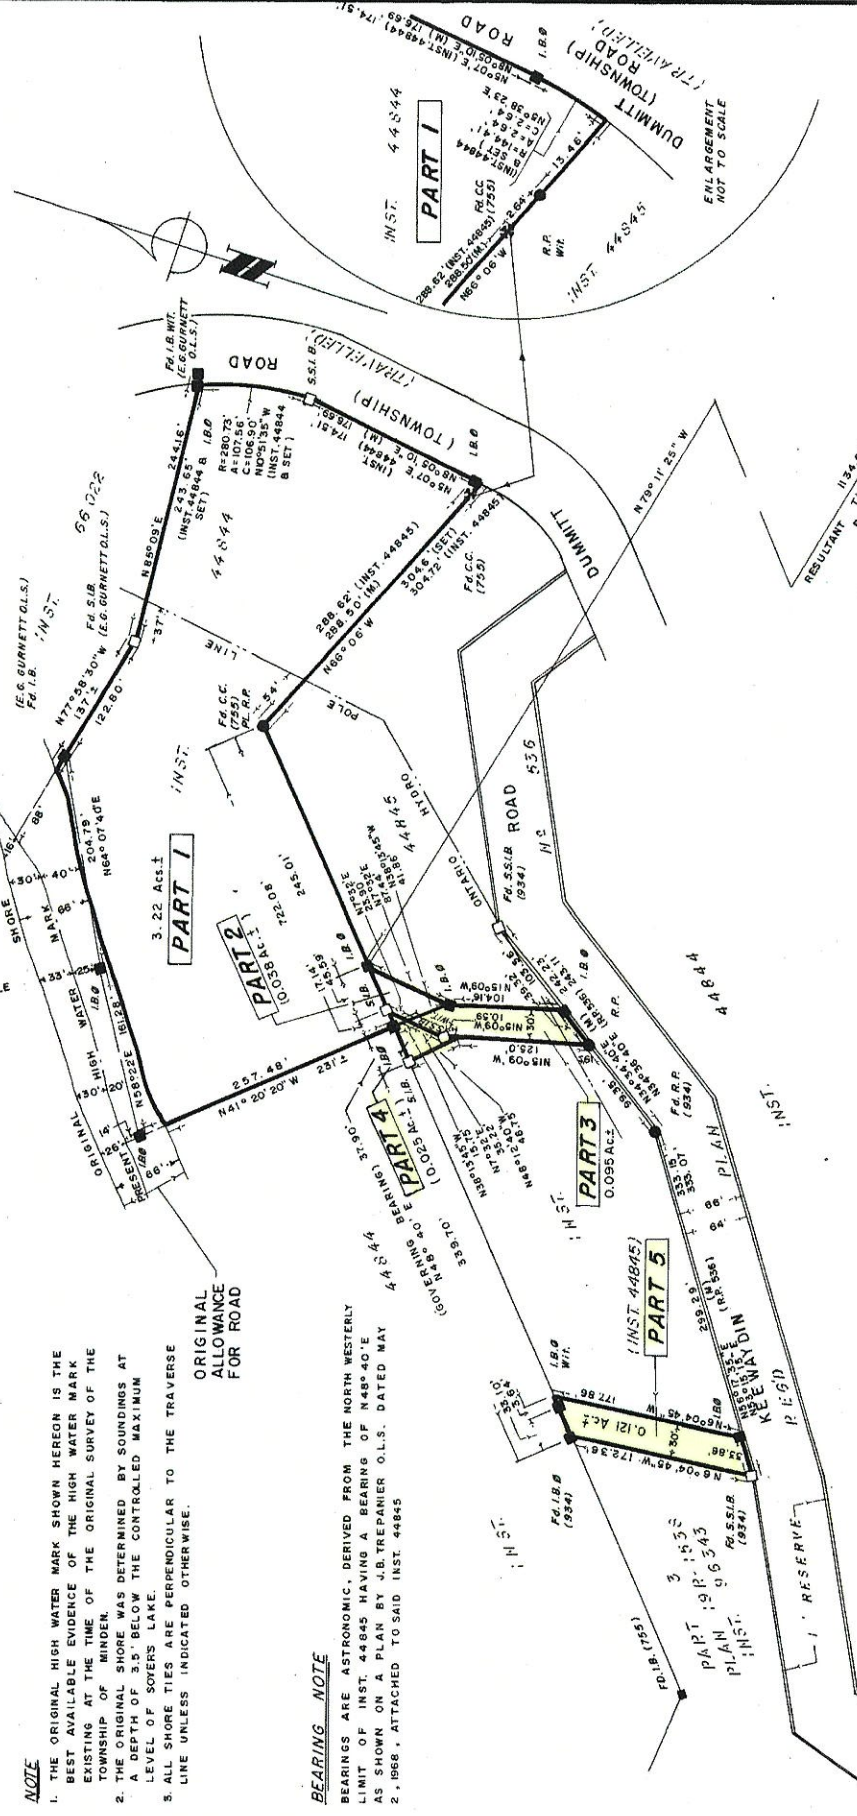

**BEARING NOTE**  
 BEARINGS ARE ASTRONOMIC, DERIVED FROM THE NORTH WESTERLY  
 LIMIT OF INST. 44845 HAVING A BEARING OF N49°40'E  
 AS SHOWN ON A PLAN BY J.B. TREPANIER O.L.S., DATED MAY  
 2, 1968, ATTACHED TO SAID INST. 44845

**LEGEND**  
 DISTANCES ARE IN FEET AND DECIMALS THEREOF  
 ALL HANGING LINES HAVE BEEN VERIFIED.  
 □ S.S.I.B. DENOTES SHORT STANDARD IRON BAR.  
 □ S.I.B. DENOTES STANDARD IRON BAR.  
 □ I.B. DENOTES 5/8" SQ. IRON BAR.  
 □ I.B.# DENOTES 3/4" DIA. ROUND IRON BAR (24" LONG).  
 □ C.C. DENOTES CUT CROSS.  
 Fd DENOTES FOUND.  
 Wt DENOTES WITNESS.  
 (R.B.W.) DENOTES BISHOP & WILSON G.L.S.  
 (934) DENOTES H.C. BISHOP O.L.S.  
 (757) DENOTES J.B. TREPANIER O.L.S.  
 PL DENOTES PLANTED.  
 ● R.P. DENOTES 5/8" DIA. ROCK POST.  
 (P) DENOTES MEASURED.

**SURVEYOR'S CERTIFICATE**  
 I CERTIFY THAT:  
 1. THIS SURVEY AND PLAN ARE CORRECT AND IN ACCORDANCE  
 WITH THE SURVEYS ACT AND THE REGISTRY ACT AND  
 THE REGULATIONS MADE THEREUNDER.  
 2. THIS SURVEY WAS COMPLETED NOVEMBER 20, 1978.  
 HALIBURTON, ONTARIO  
 DECEMBER 22, 1978.  
 Paul Wilson  
 ONTARIO LAND SURVEYOR

**BISHOP & WILSON**  
 BOX 309, HALIBURTON, ONTARIO, K0M 1S0  
 PHONE: (705) 457-2811  
 BOX 311, MINDEN, ONTARIO, K0M 2K0  
 PHONE: (705) 286-2811